


KICKHAMNS SAC GRESGAN

New Sports Pavilion

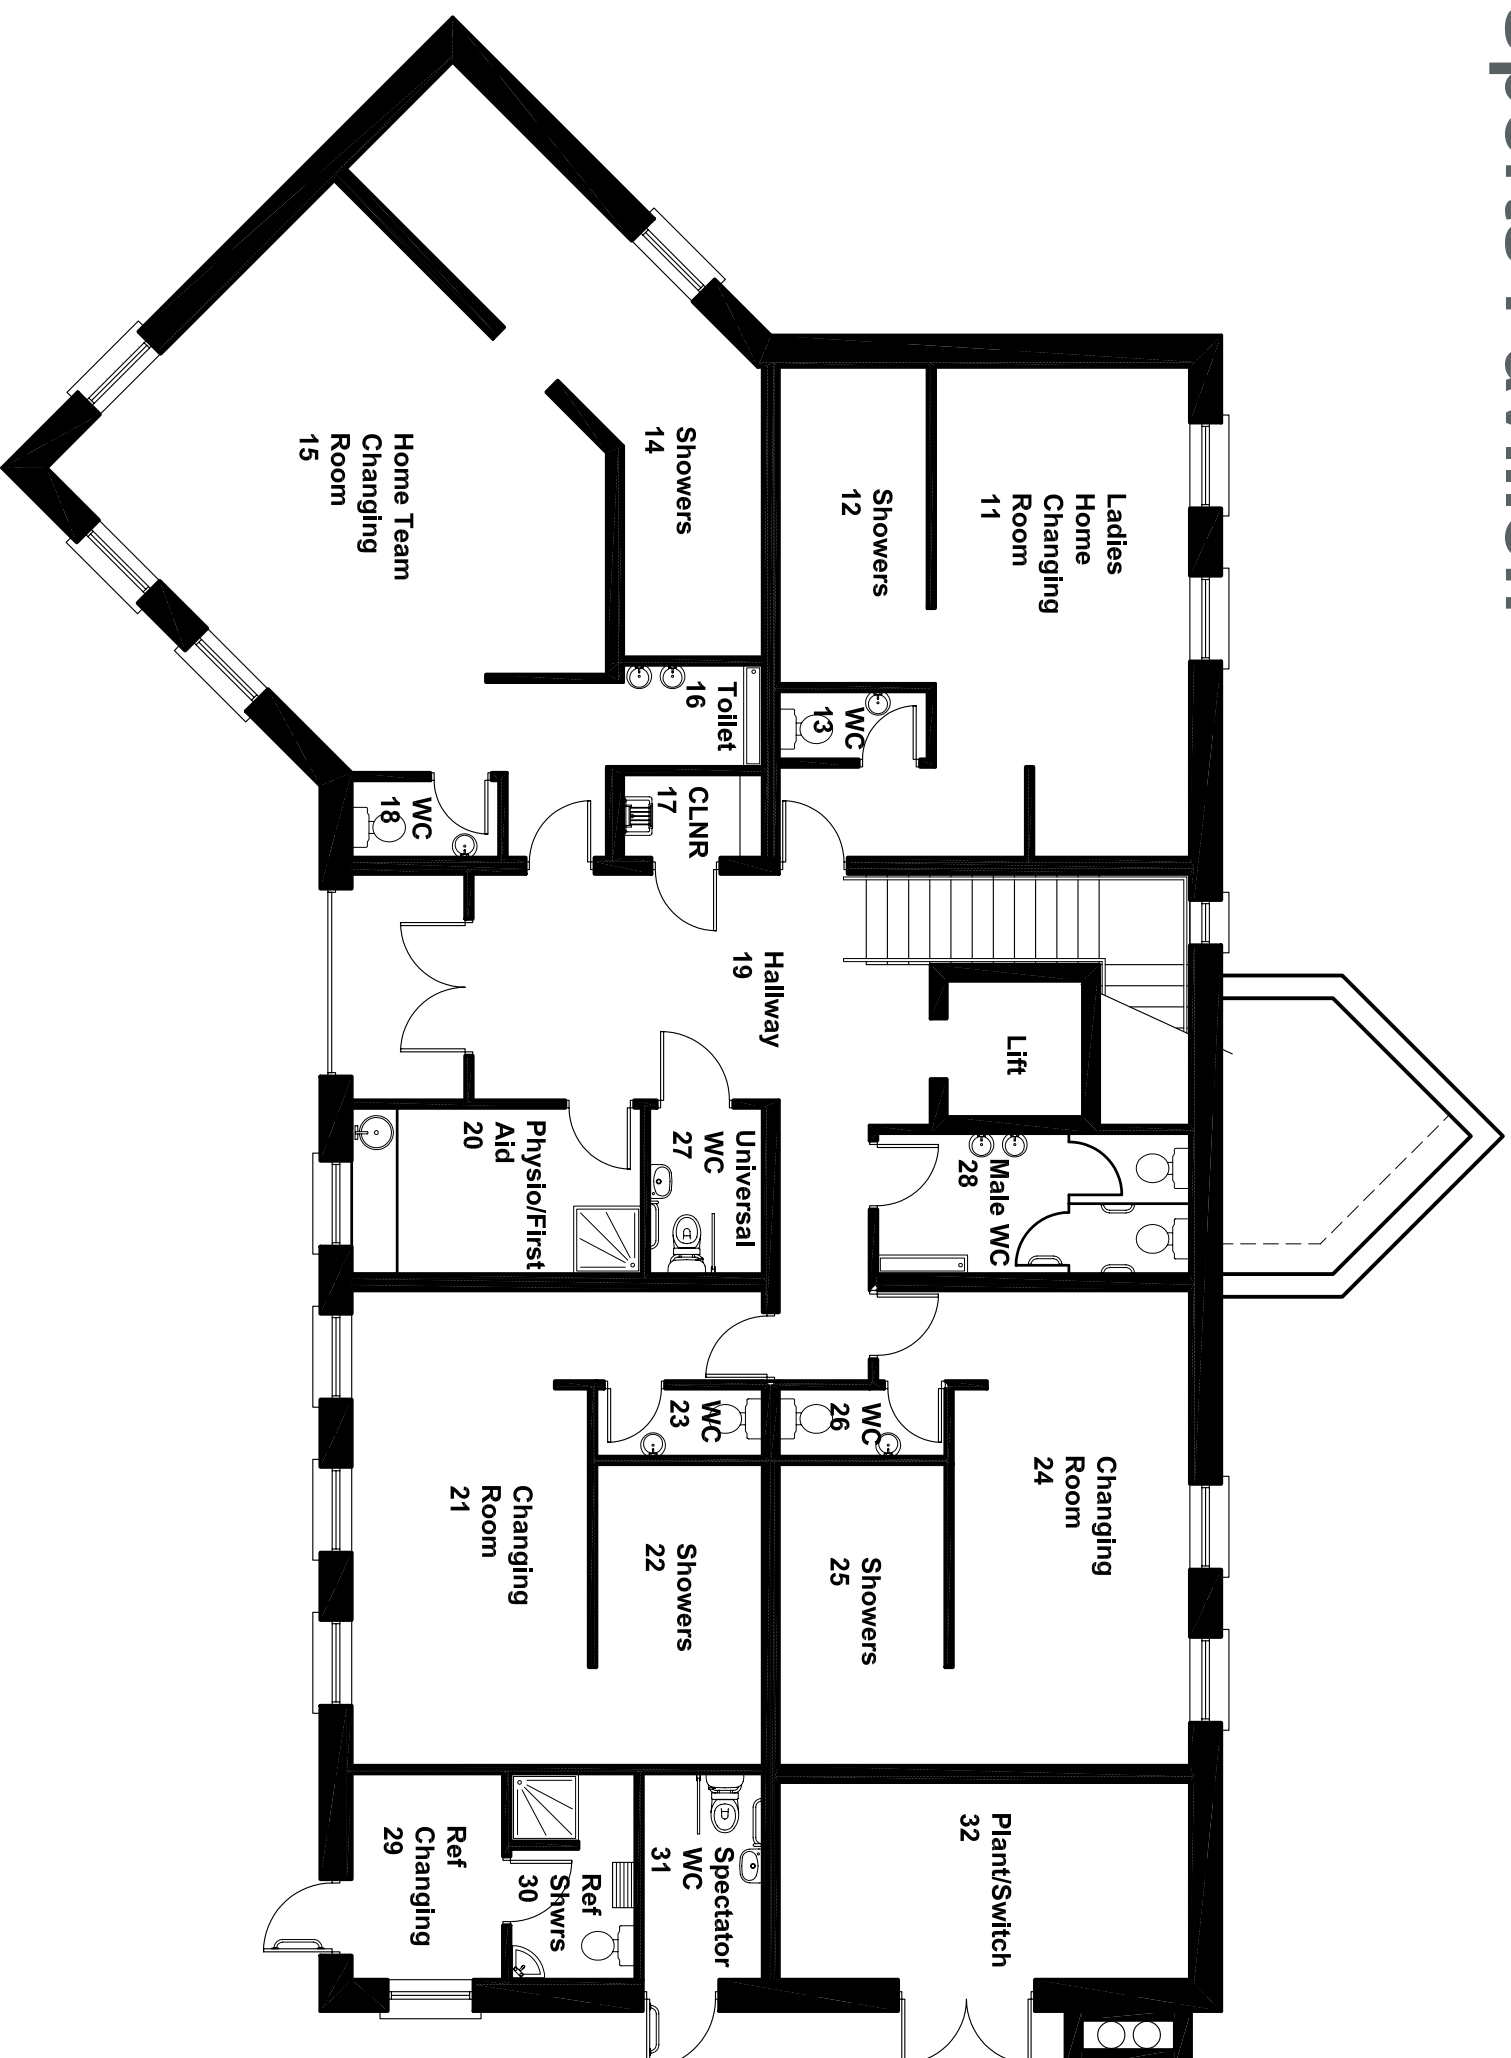

McClean & Forte
Chartered Architects
CDM Coordinators

37 Malone Road
Belfast
BT9 6RX
T: 028 9066 9411
F: 028 9038 1367
E: office@mcleanforte.com
W: www.mcleanforte.com